


2 BEDROOM, 1 BATH FLOOR PLANS
SCALE: 3/16"=1'-0"

2 BEDROOM, 2 BATH FLOOR PLANS
SCALE: 3/16"=1'-0"

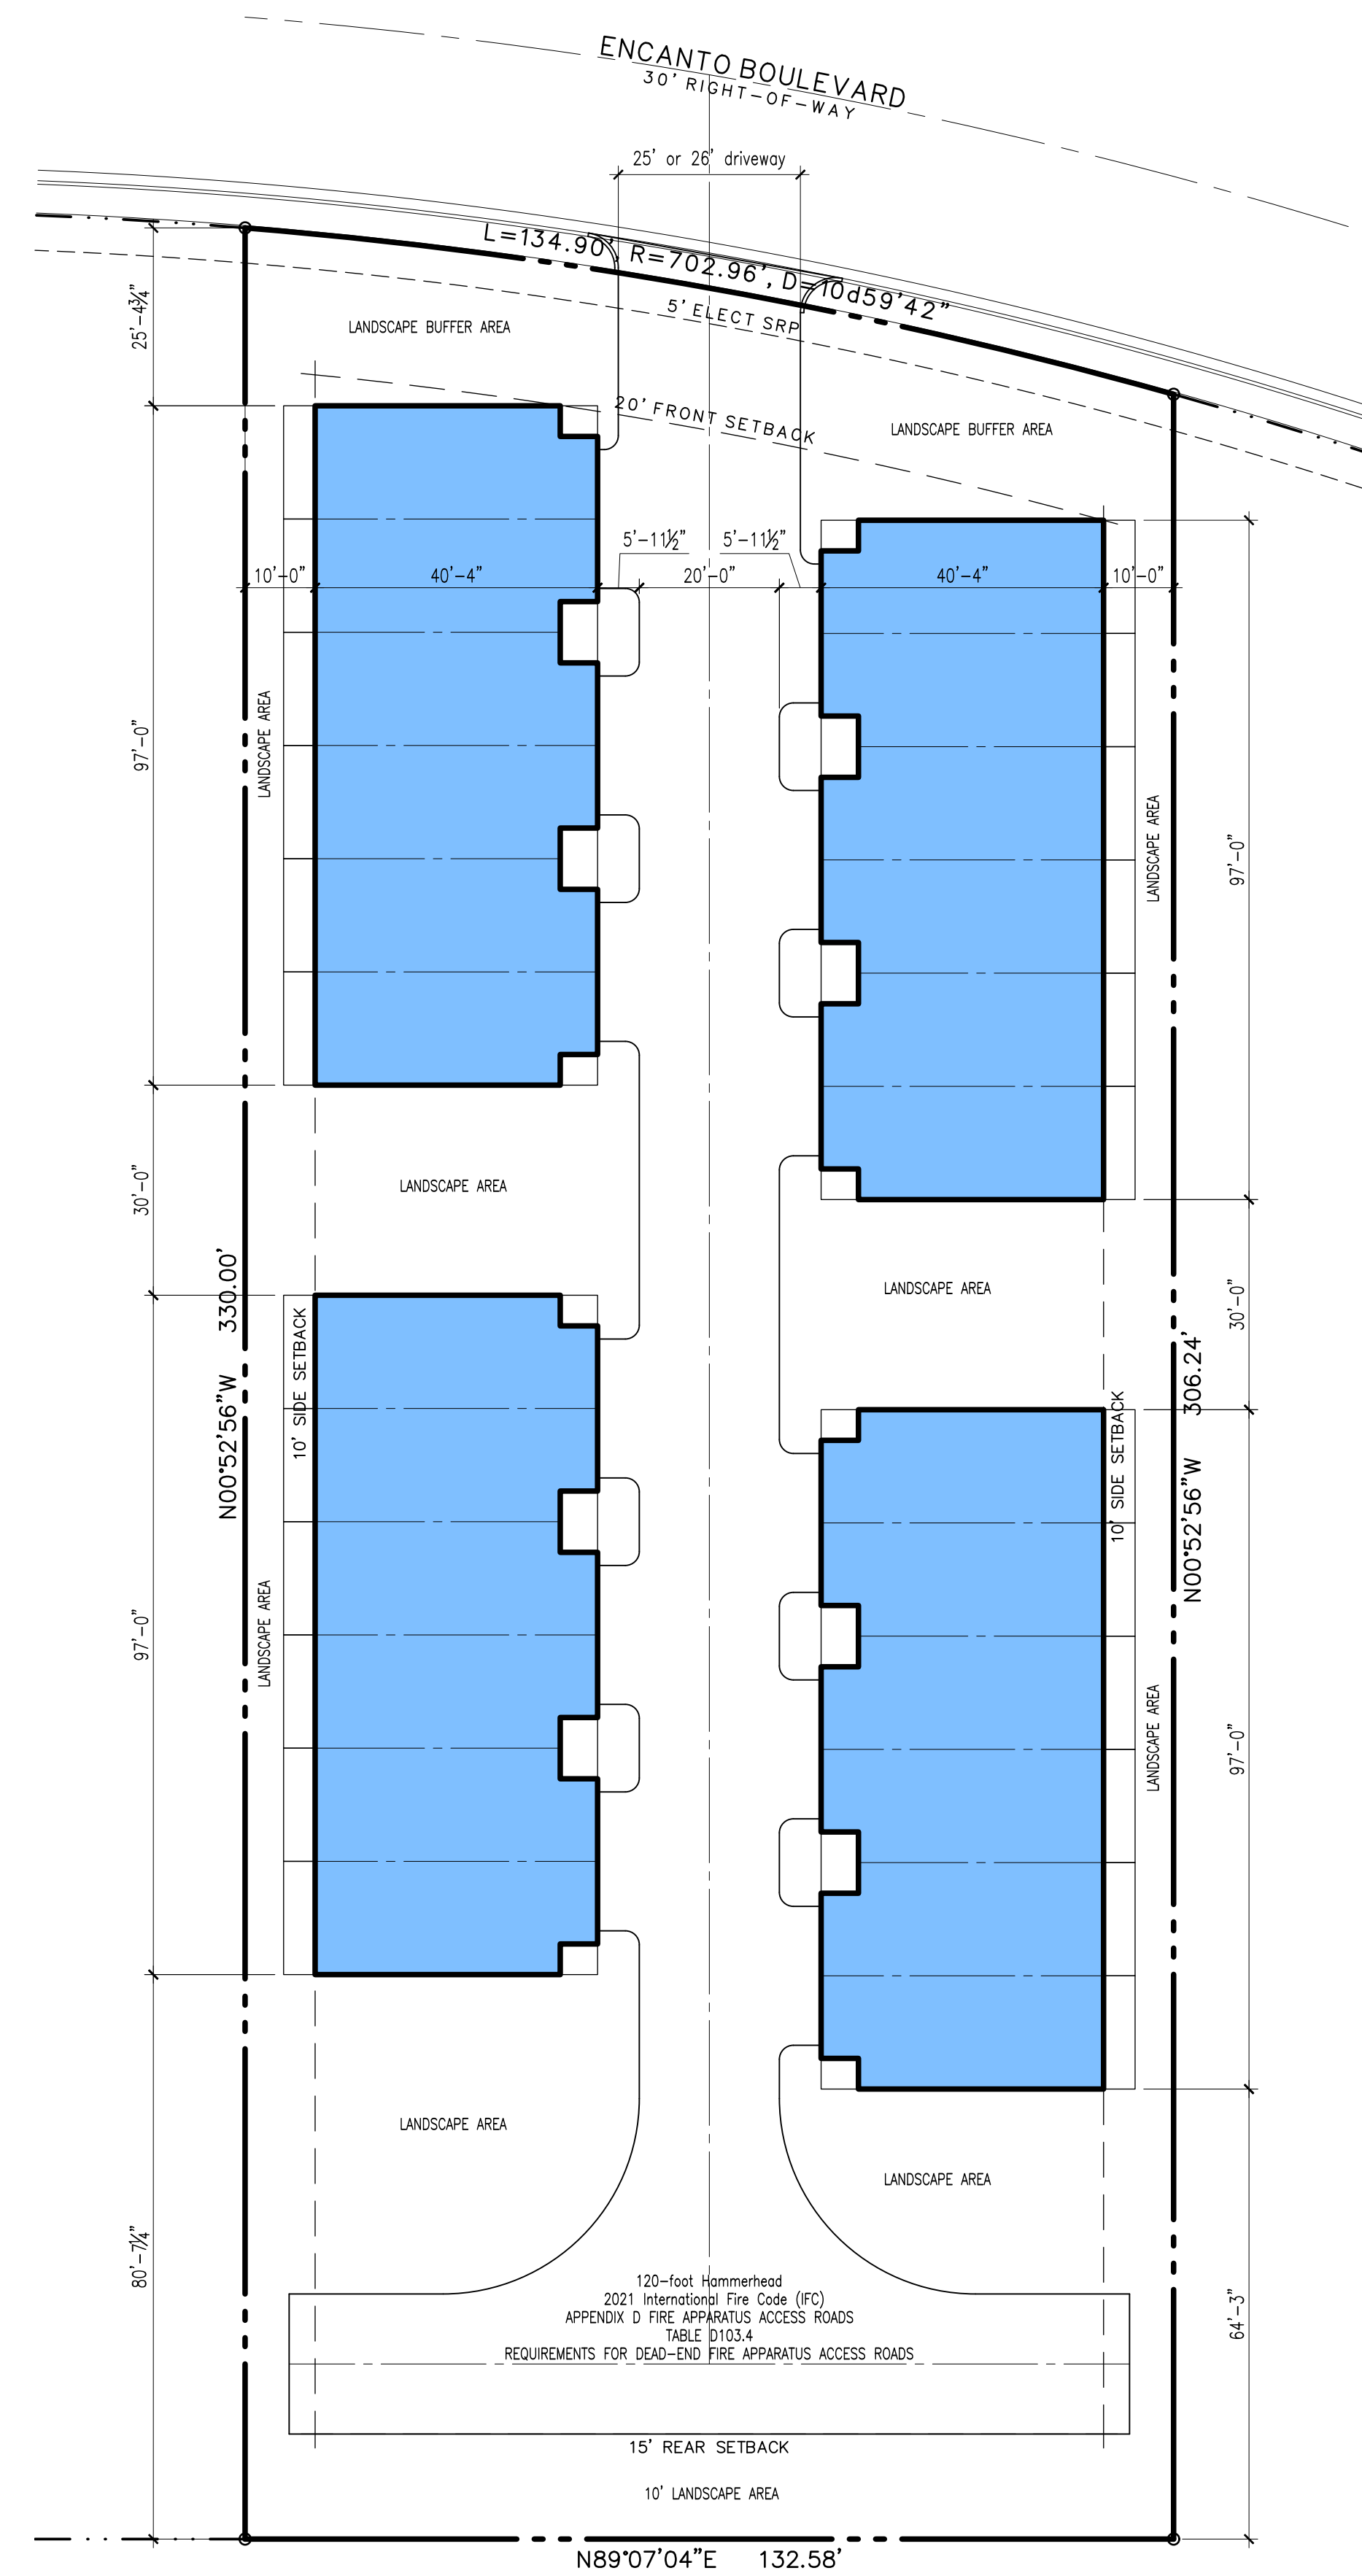

01 PROPOSED SITE PLAN
SCALE: 1"=20'-0"

Revisions		
No	Date	Description

Proposed 24 Unit Townhouses Complex
W Encanto Blvd, Phoenix, Arizona

Project Number:
00.00.00

COPYRIGHT: GUARD BUILDING CORP.

ROQUE ARCHITECTURE.LLC
 ■ 10021 Buckwood Ave. El Paso, Texas 79925
 ■ 750 S. Ash Ave. Suite 8806
 Tempe, Arizona 85281
 ■ [t] (915) 204-7129 [e] roquearch1@gmail.com




GUARD BUILDING CORP

■ Registered in: Arizona, Colorado, Texas and Utah

#ELPASOSTRONG

NOT FOR REGULATORY APPROVAL, PERMITTING OR CONSTRUCTION

AS1.1

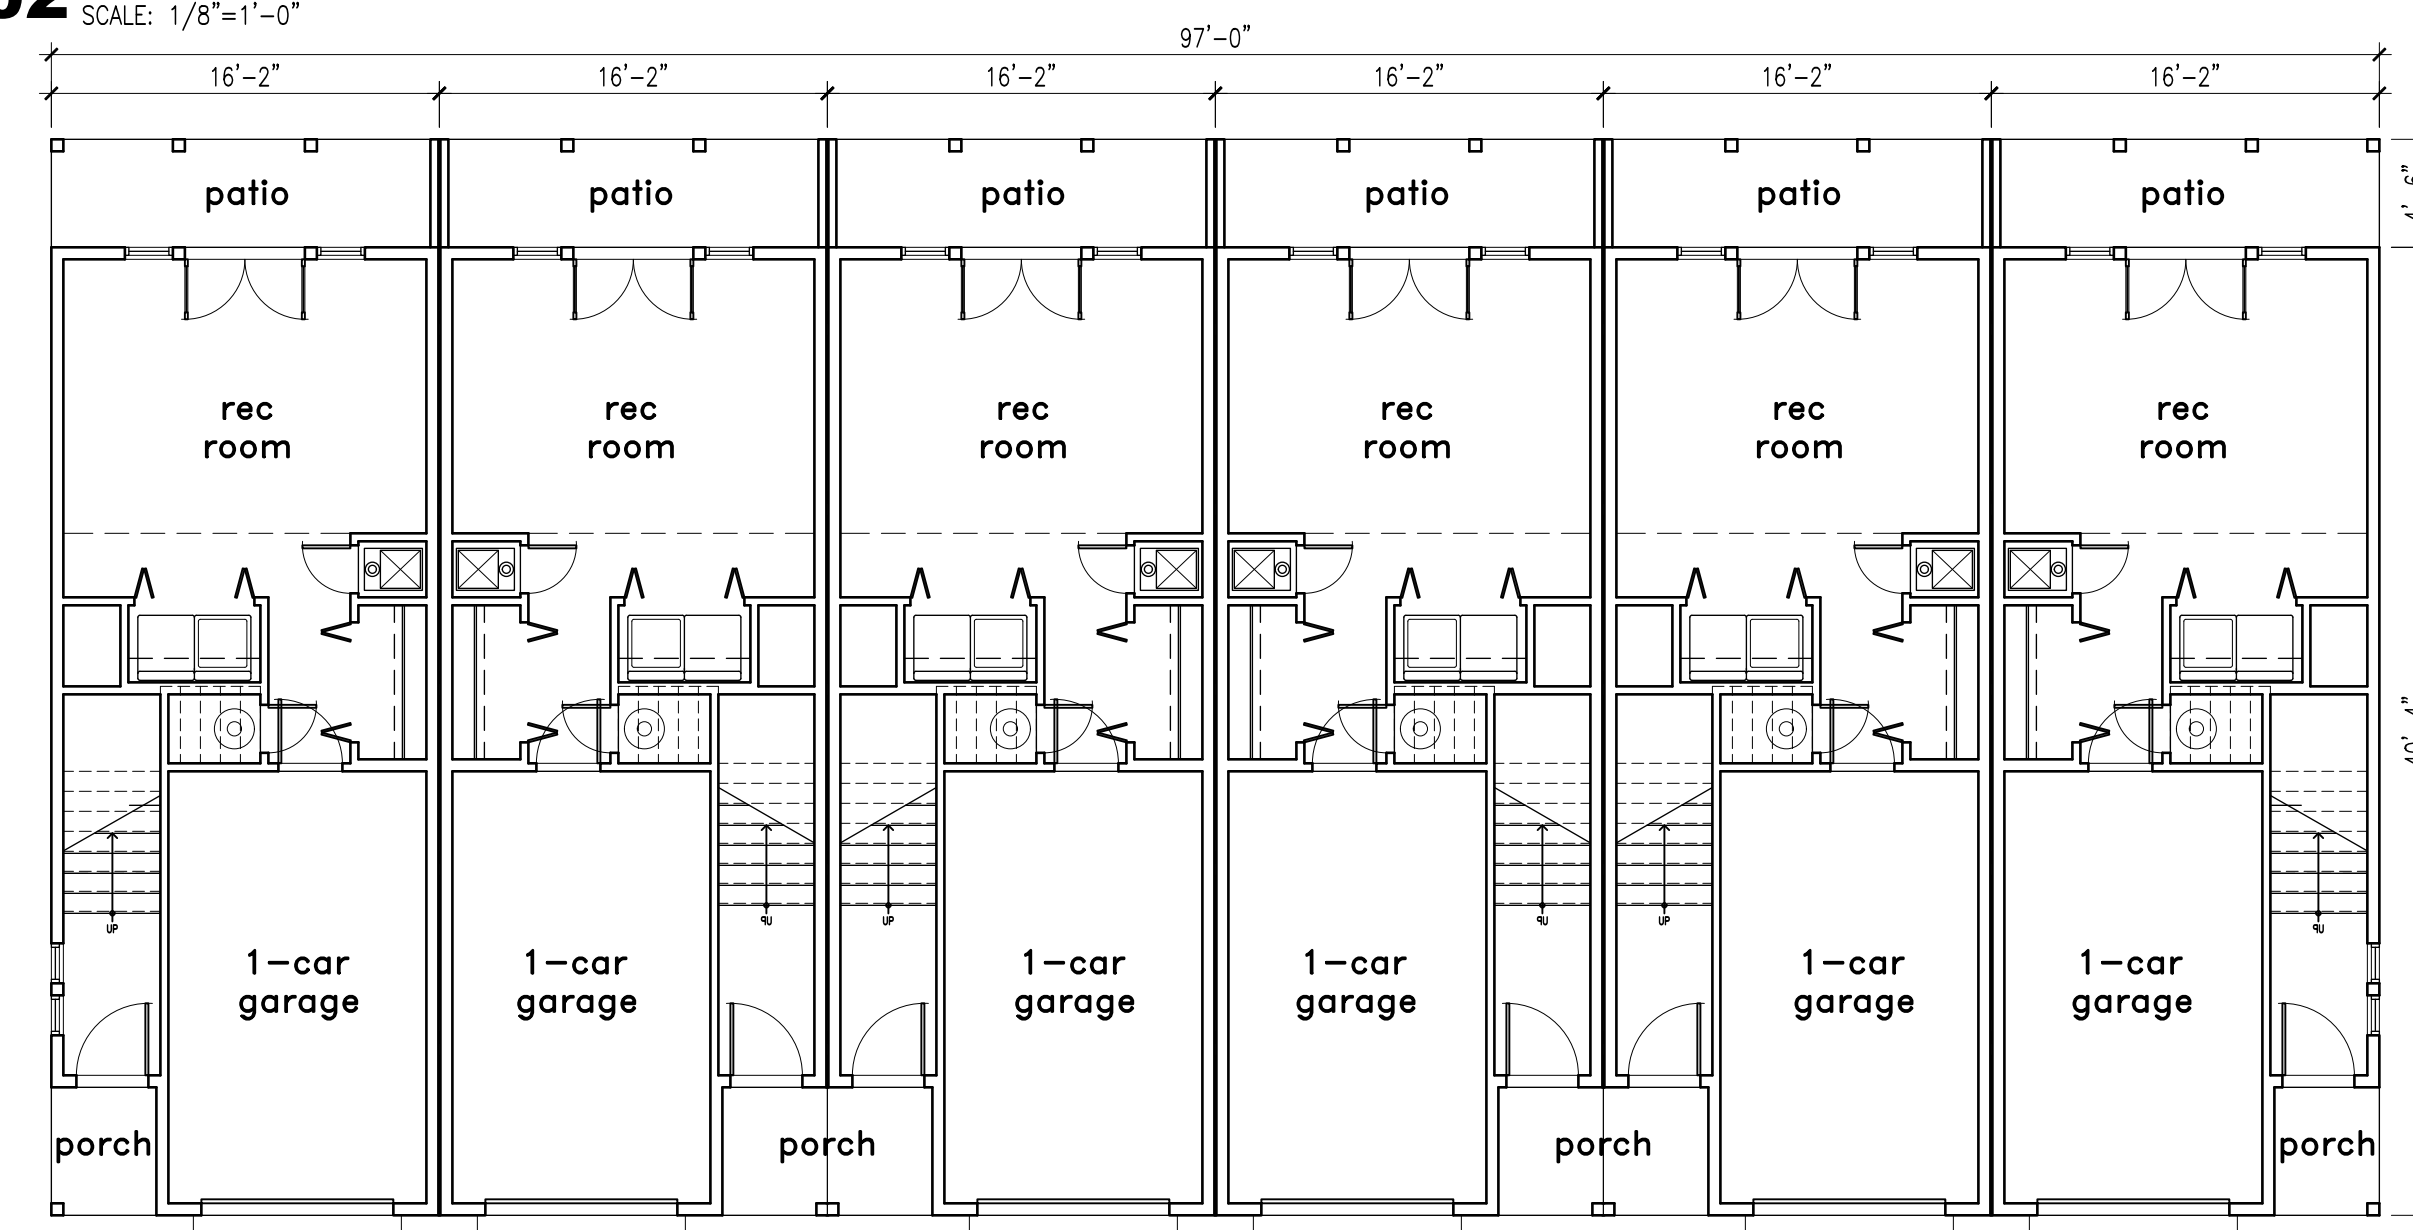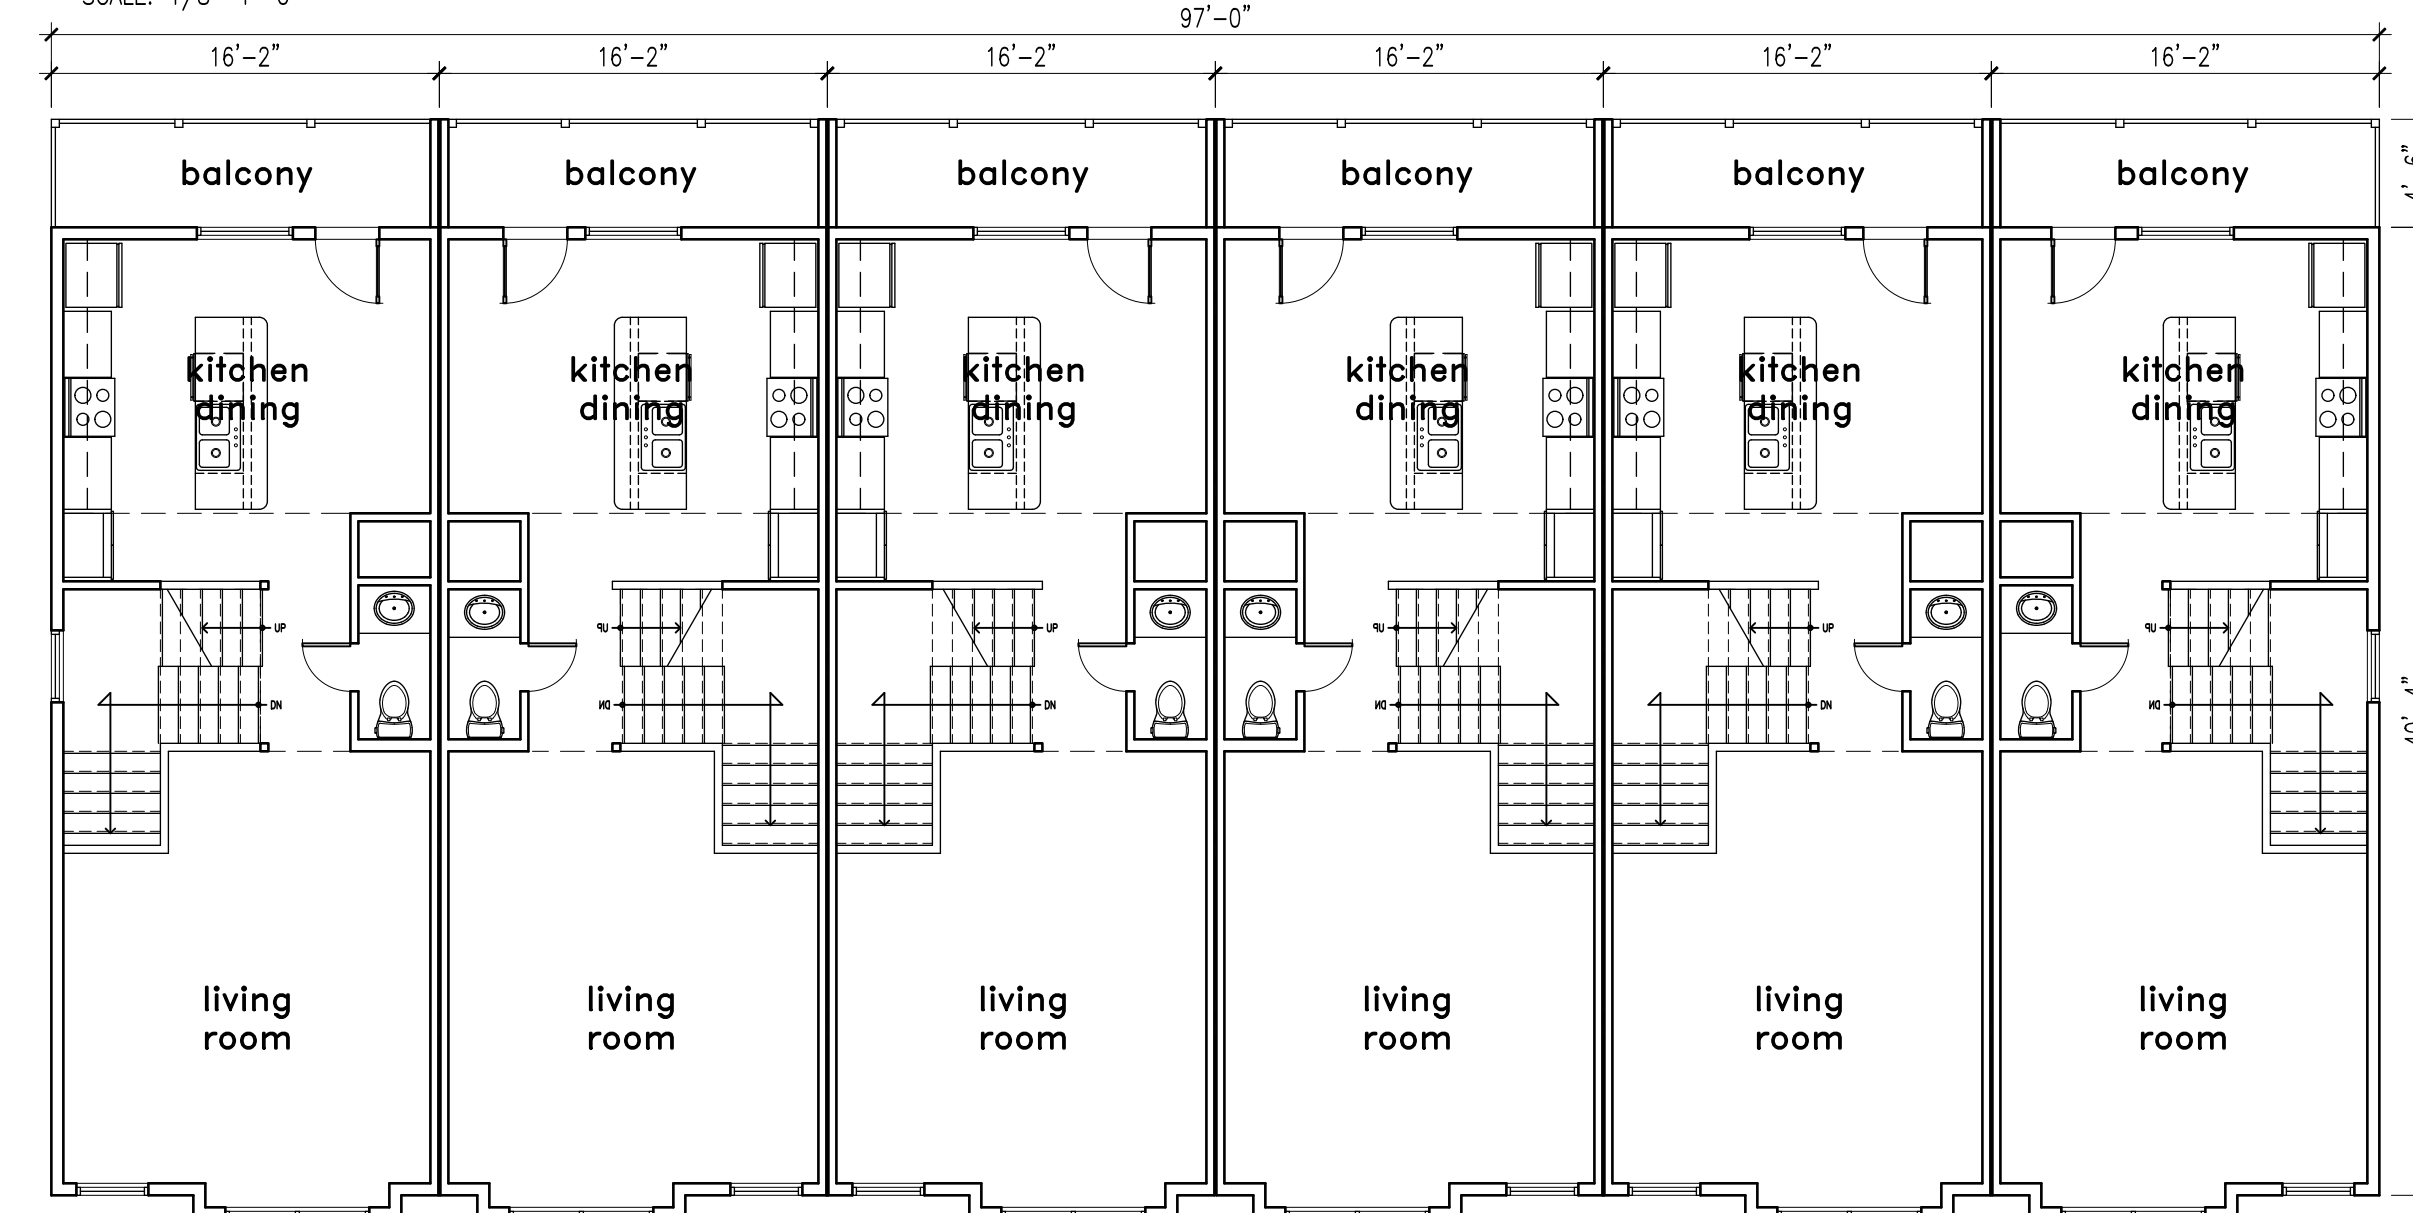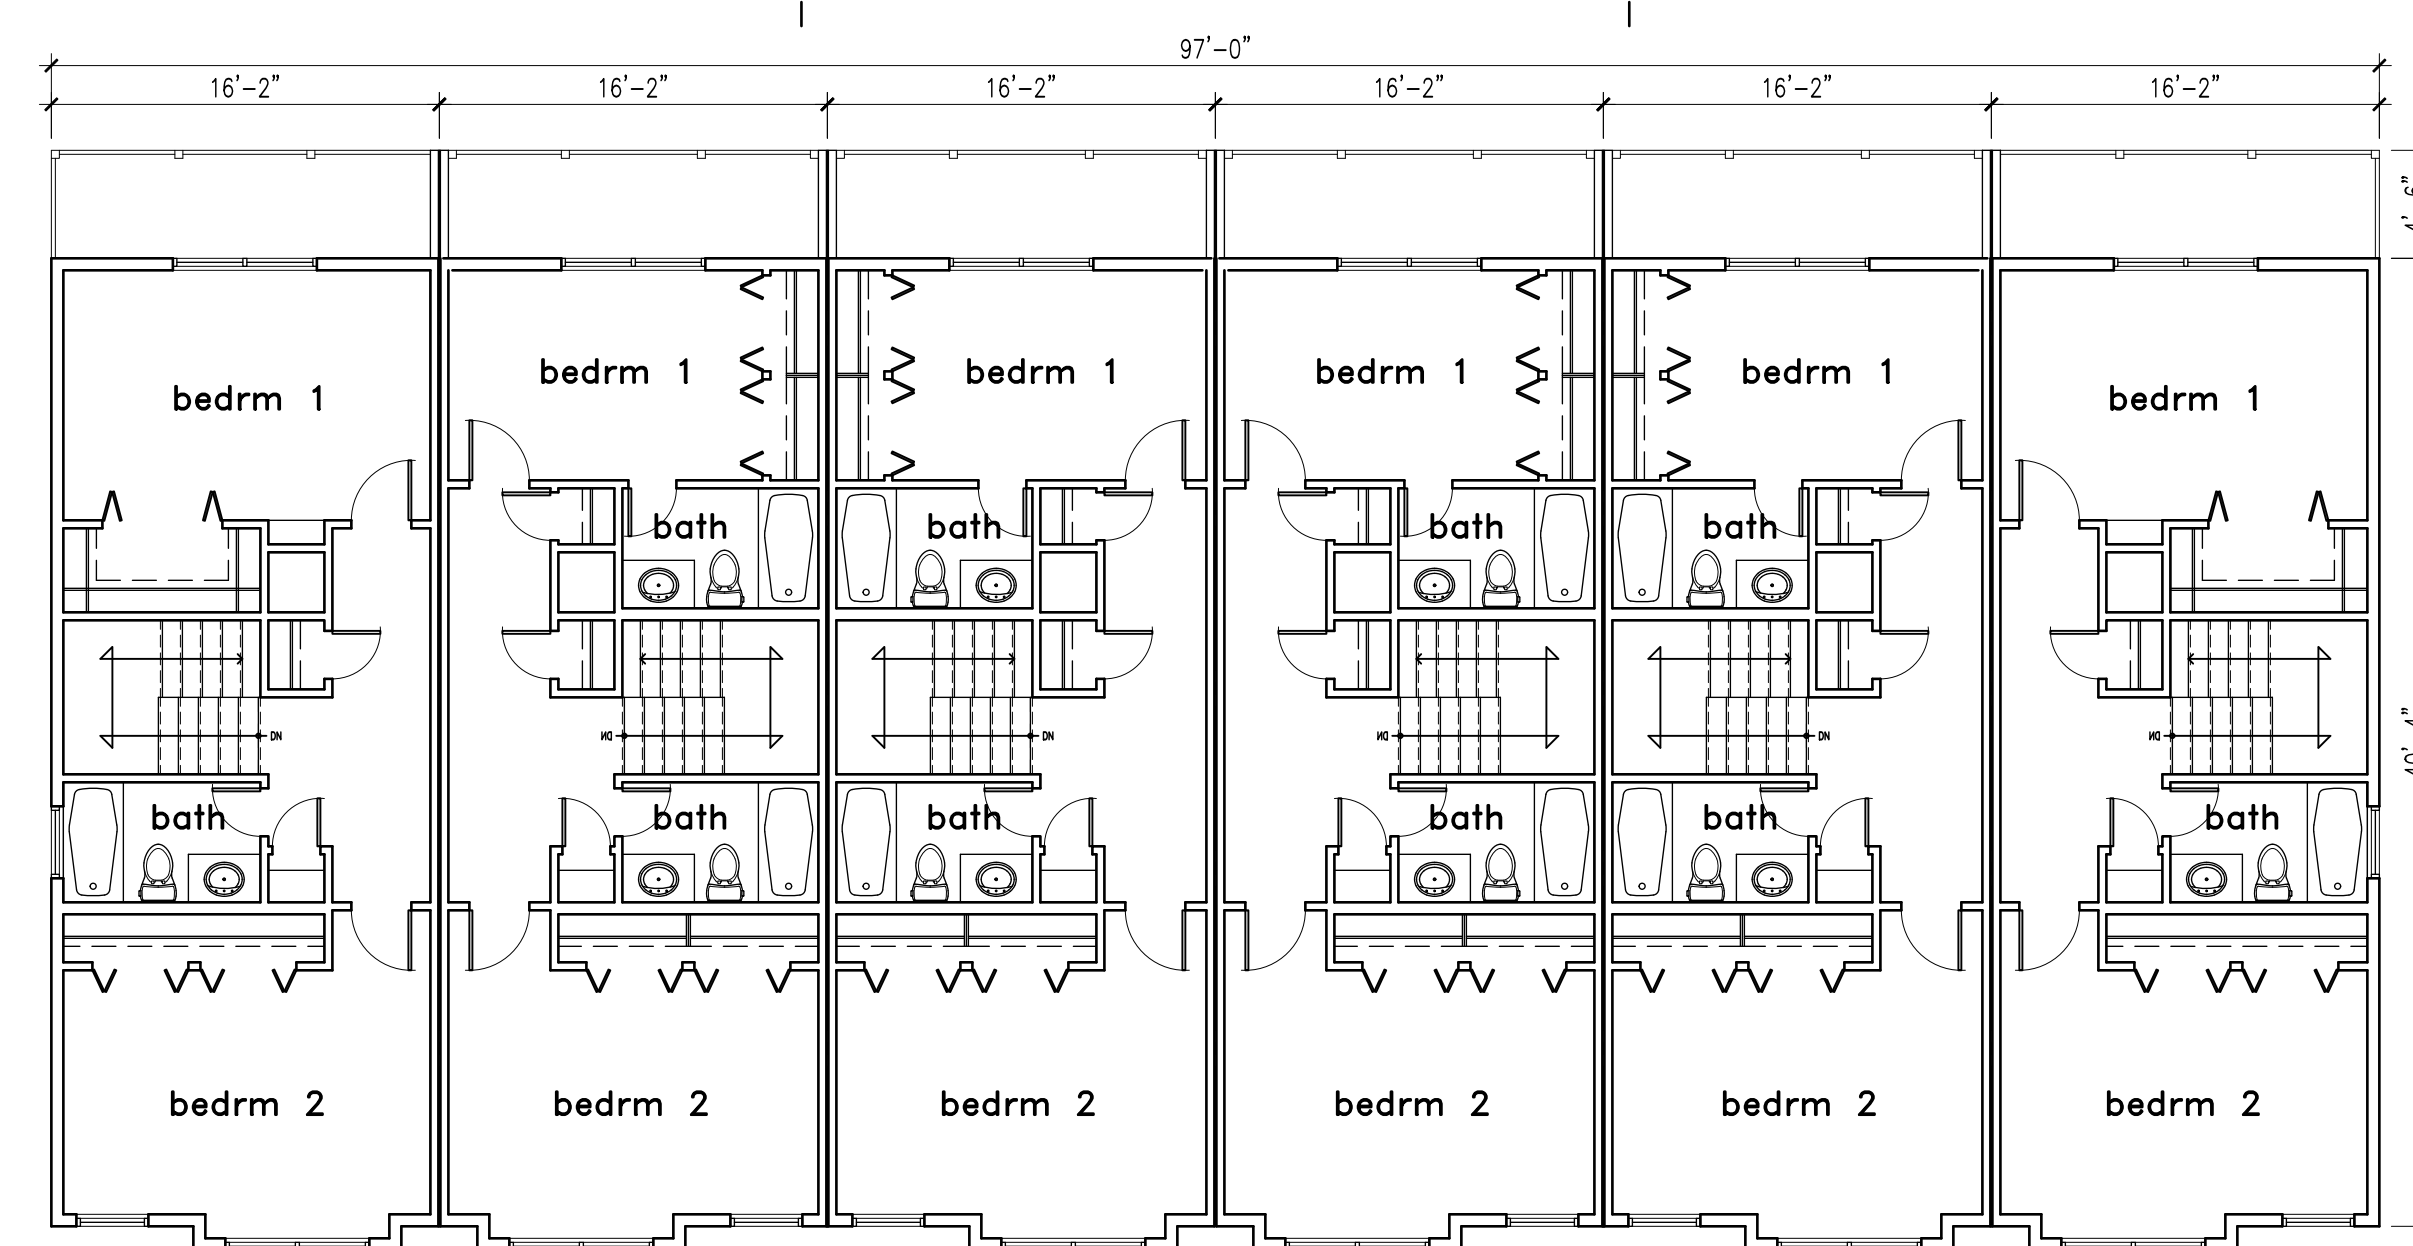

COPYRIGHT: GUARD BUILDING CORP.

ROQUE ARCHITECTURE.LLC
 ■ 10021 Buckwood Ave. El Paso, Texas 79925
 ■ 750 S. Ash Ave. Suite 8806 Tempe, Arizona 85281
 ■ [t] (915) 204-7129 [e] roquearch1@gmail.com

#ELPASOSTRONG ■ Registered in: Arizona, Colorado, Texas and Utah



Revisions		
No	Date	Description

Proposed 24 Unit Townhouses Complex
 W Encanto Blvd, Phoenix, Arizona

Project Number: 00.00.00

NOT FOR REGULATORY APPROVAL, PERMITTING OR CONSTRUCTION